


Symmes Arlington Conservation and Improvement Project

Environmental Design Submission


E.A. Fish Associates, LLC

July 18, 2005

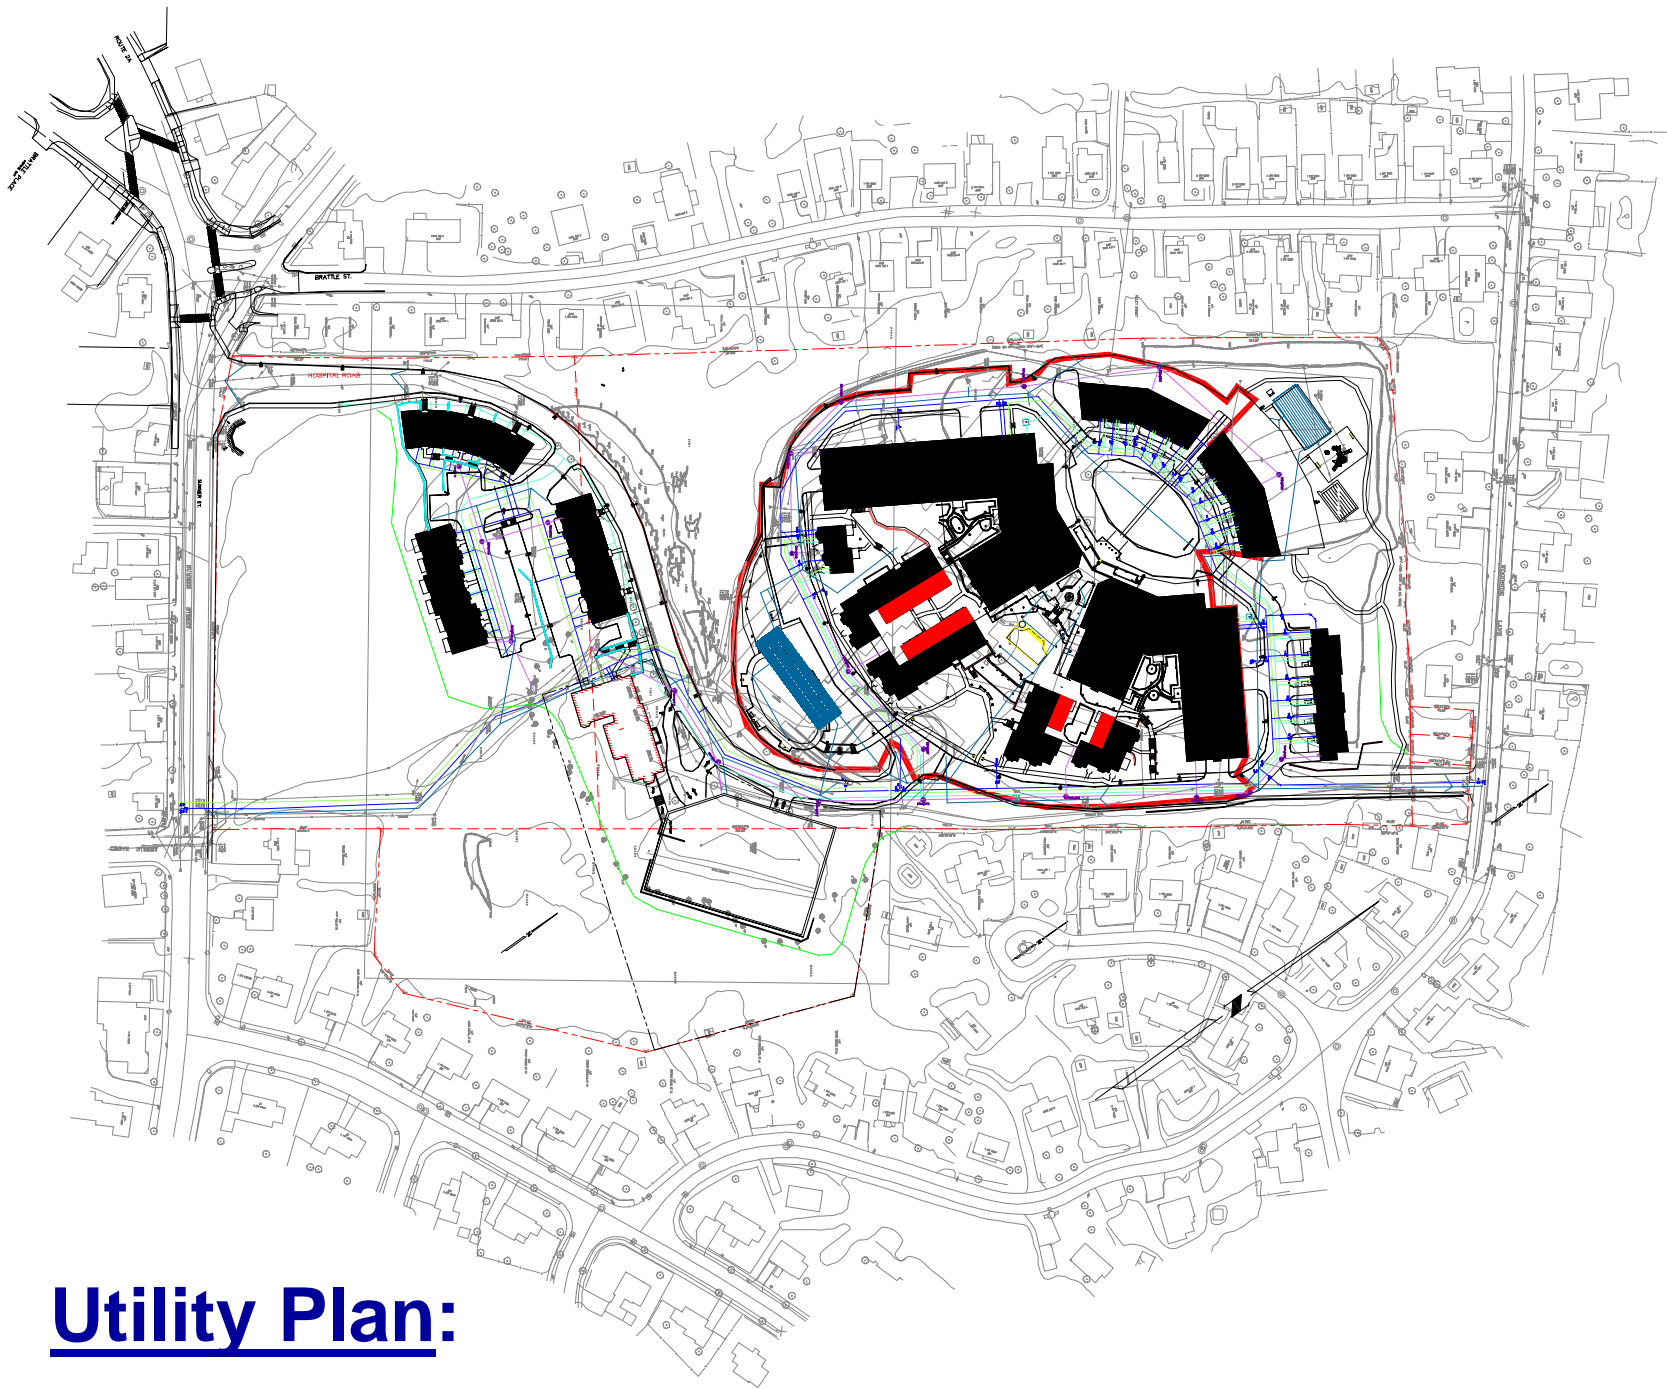


Utility Plan:

Drainage Plan:

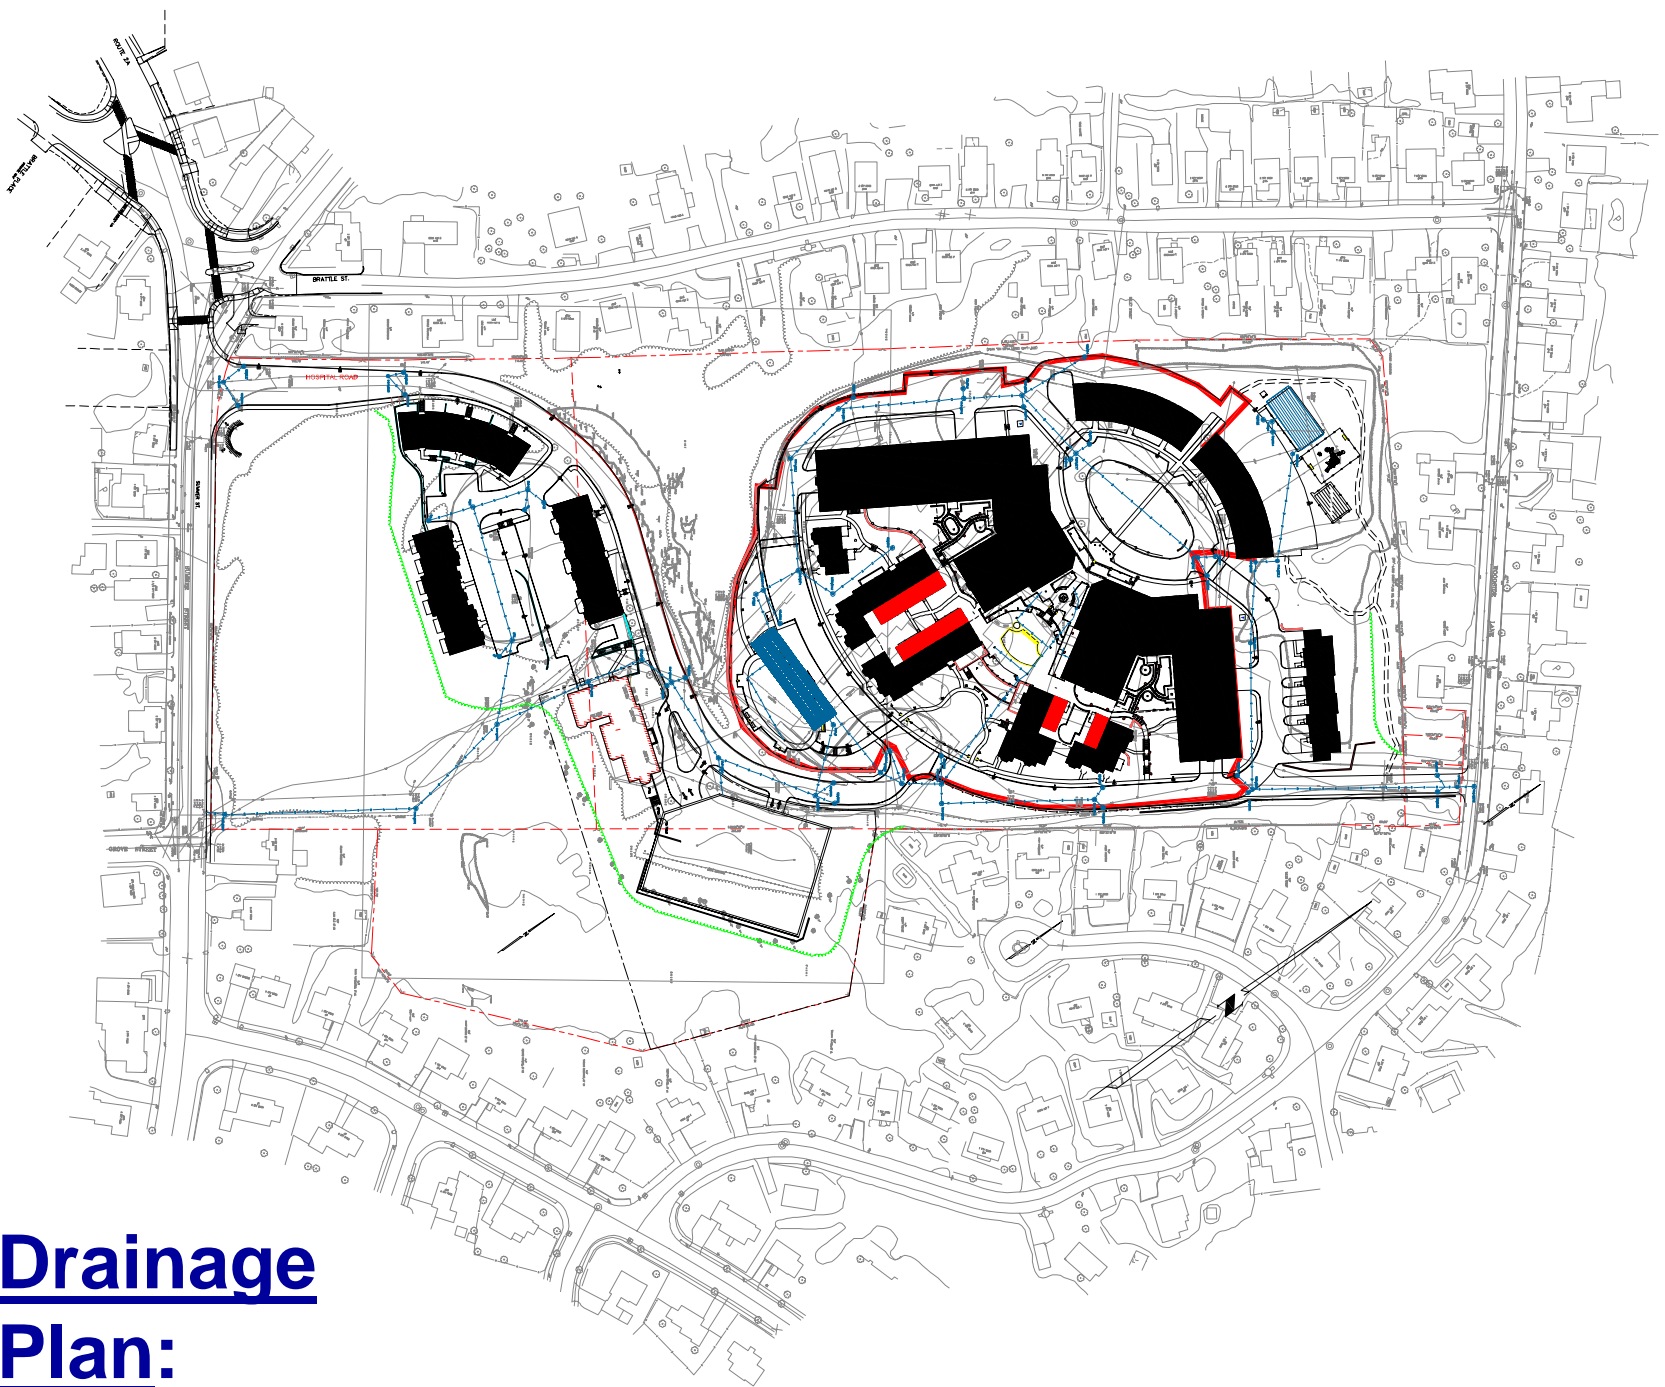

INFLOW SOURCES

**INFILTRATION
SOURCES**

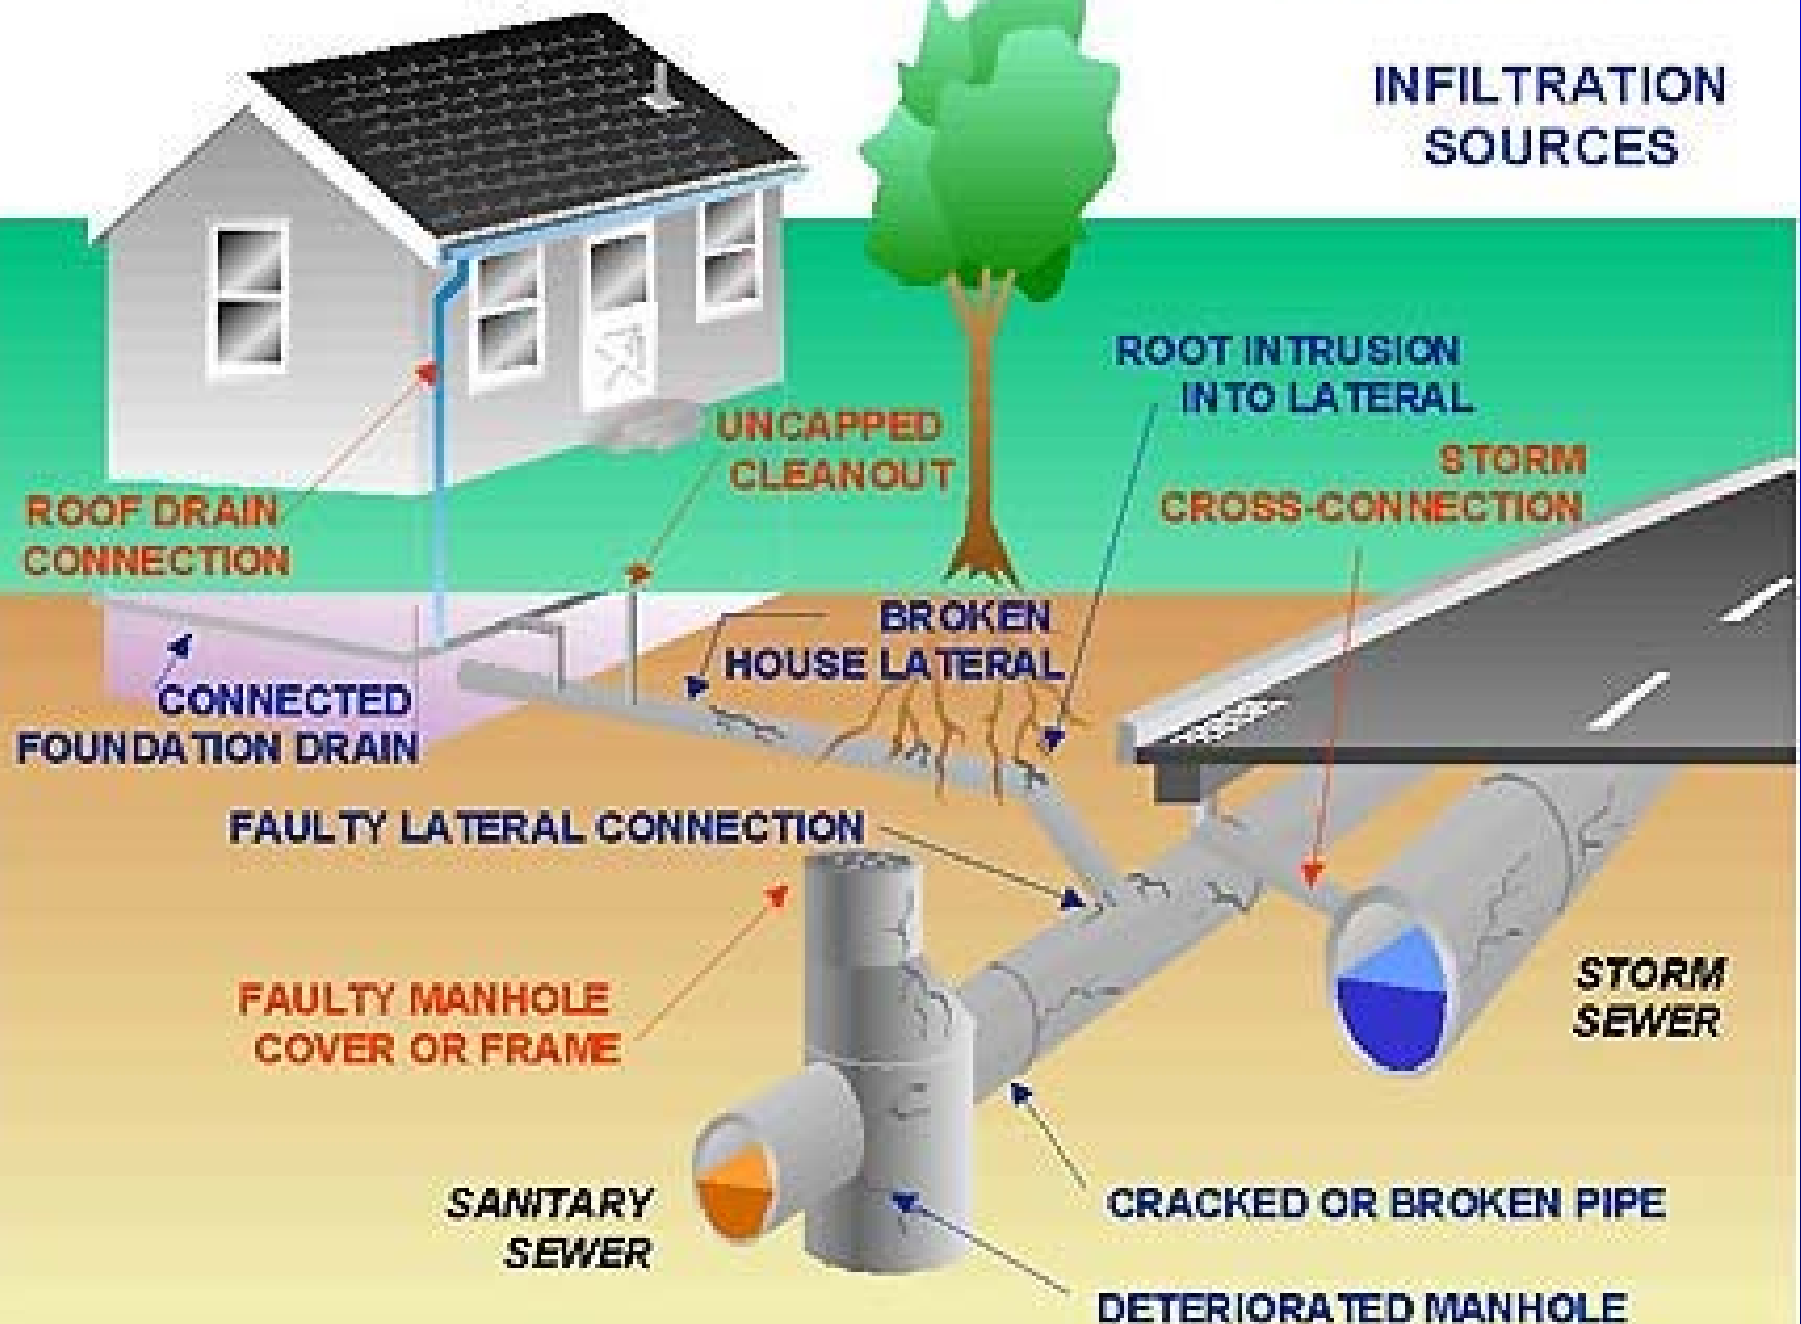

The Architectural Team, Inc.

50 Commandant's Way
At Admiral's Hill
Chelsea, MA 02150
Telephone: (617) 889-4402
Facsimile: (617) 884-4329
www.architecturalteam.com

JUDITH NITSCH ENGINEERING, INC.
Civil Engineers • Land Surveyors
Traffic Engineers • Planners • Designers
100 State Street • Suite 200 • Boston, MA 02109
T 617.538.082 • F 617.538.017 • www.jne.com

Revisions:

- 1
- 2
- 3
- 4
- 5
- 6
- 7

Architect of Record:

PERMITTING SET

Drawn: KEM

Checked: AAG

Scale: 1"=60'
Key Plan:

Project Name:

Symmes Arlington

Arlington, MA

Sheet Name:

LIMIT OF WORK

Project No.:

2496

Issue Date:


June 24, 2005

Sheet No.:

C0.00

Limit of Work:

Open Space:

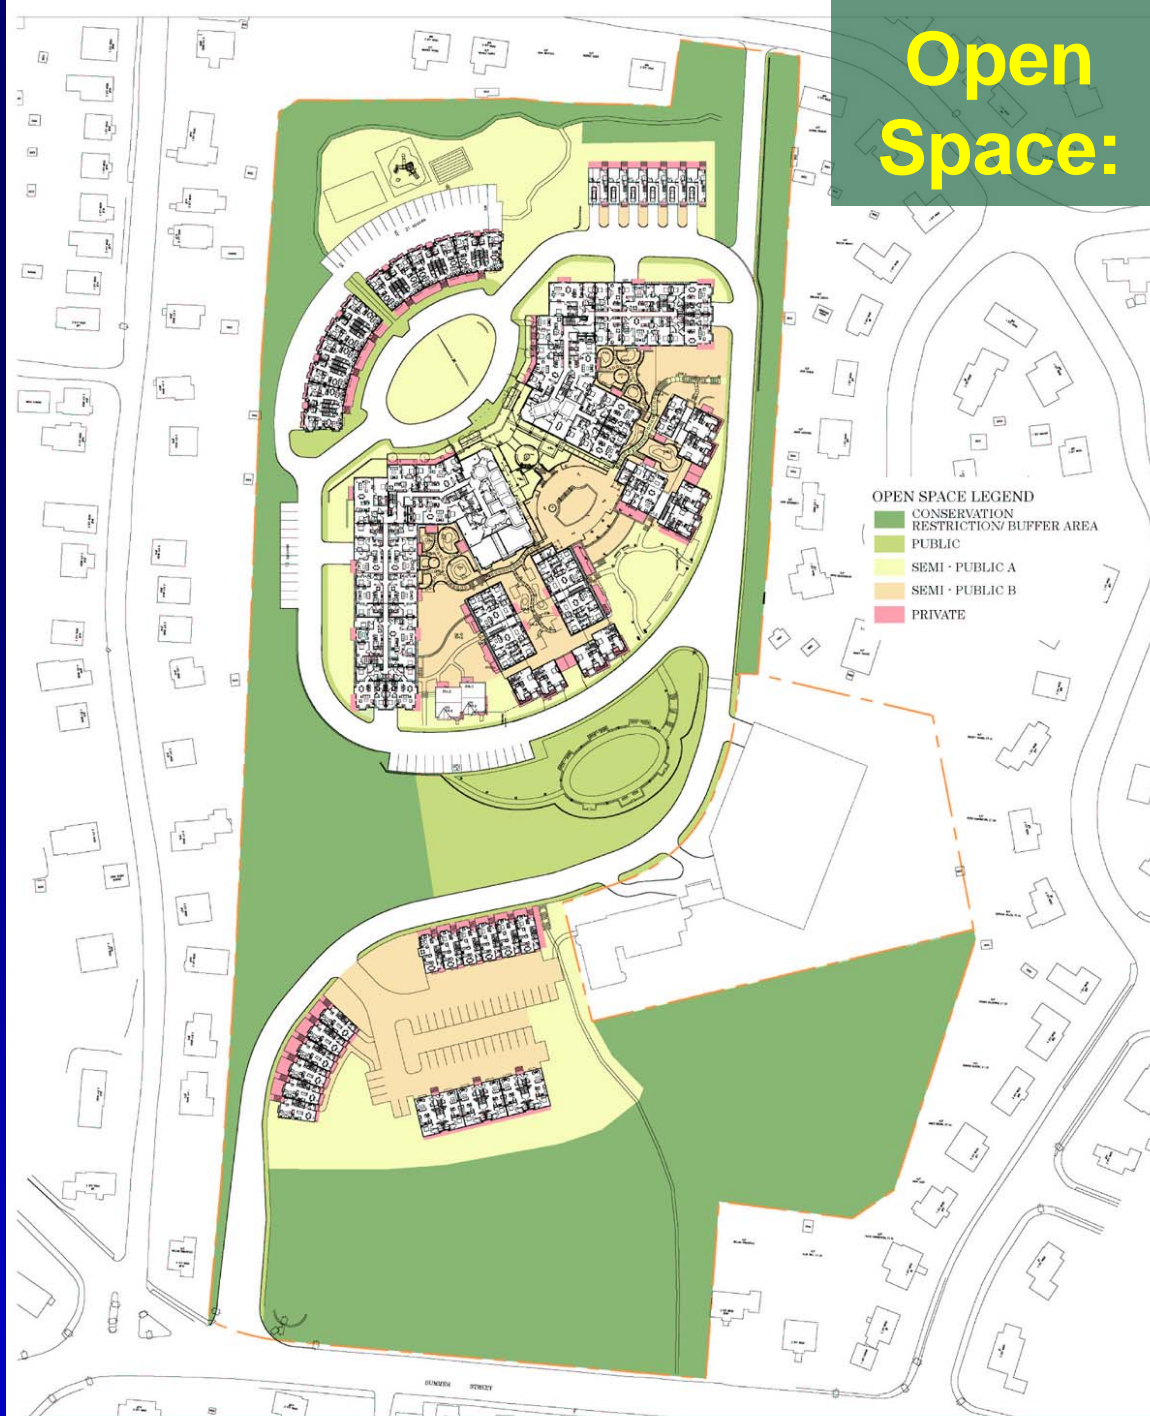

Site Plan:





Site Plan:
Upper Site

Perspective View of Symmes Vista Park:



**Site Plan:
Lower Site**

VISTA PARK

16 SPACES

MEDICAL OFFICE BUILDING 2

CLUSTER E.1
6 TOWNHOME UNITS

CLUSTER E.2
6 TOWNHOME UNITS

CLUSTER E.3
6 TOWNHOME UNITS



HOSPITAL ROAD

GRADING FOR TRAIL TO GENERALLY FOLLOW EXISTING GRADES



Proposed Site Plan Superimposed on Existing Conditions:




Site Section:

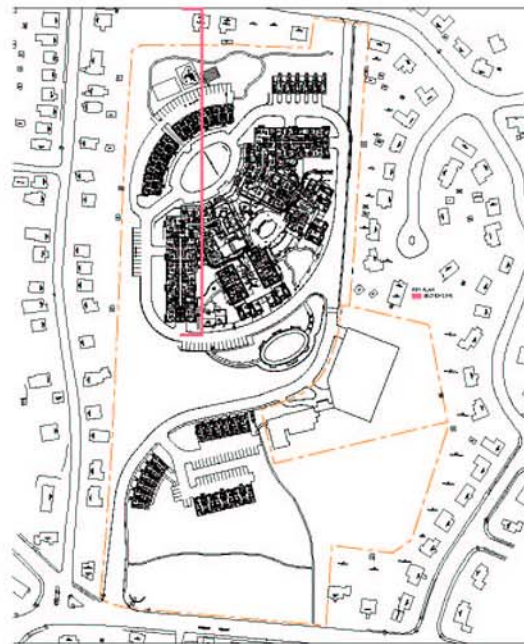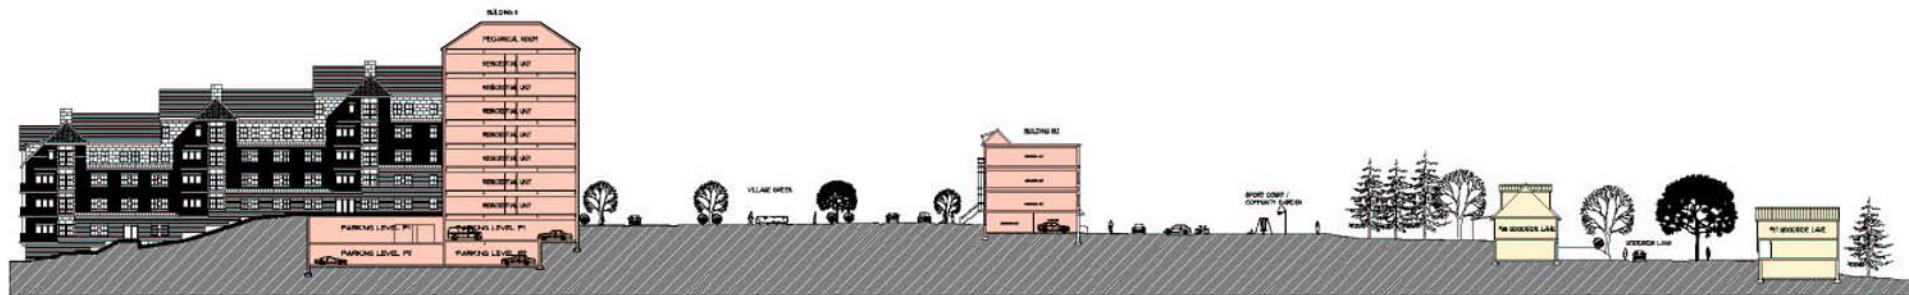

Site Section:

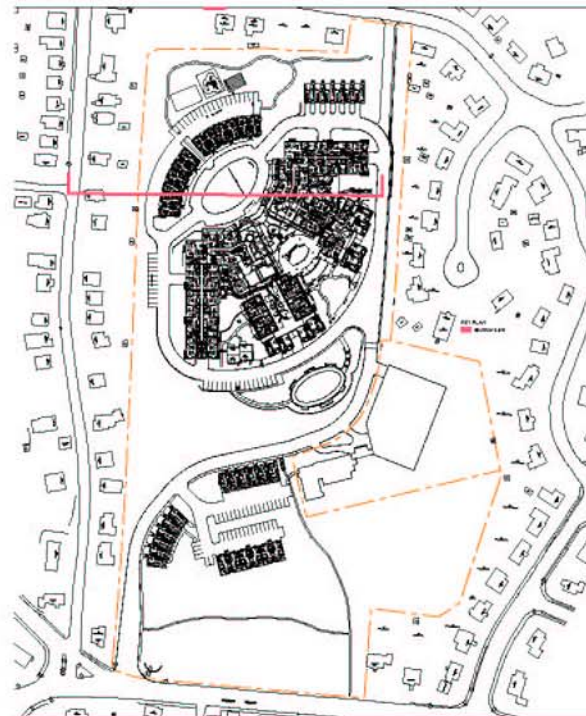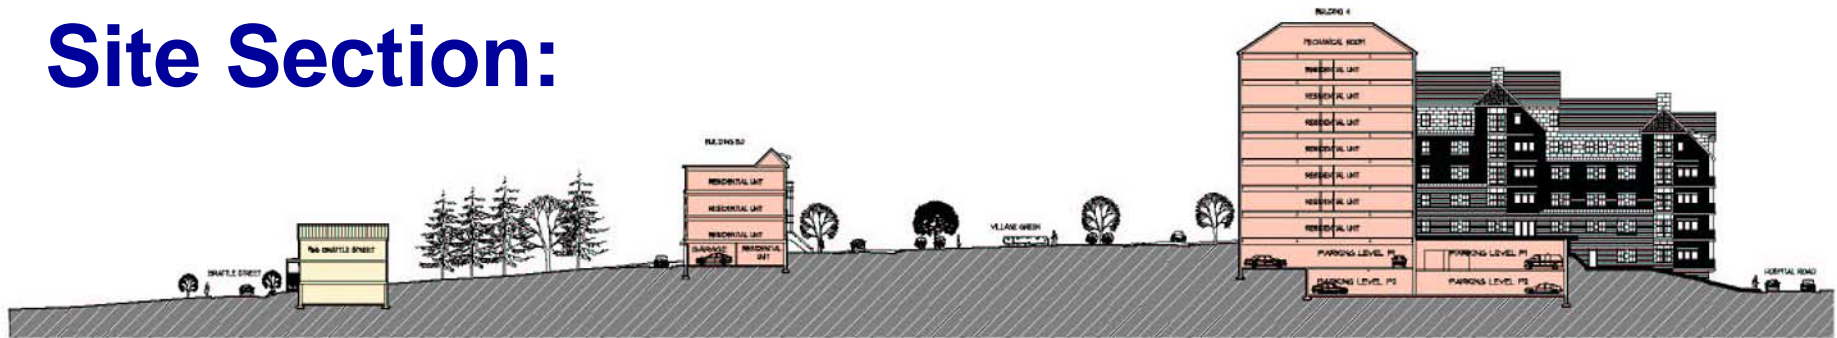

Site Section:

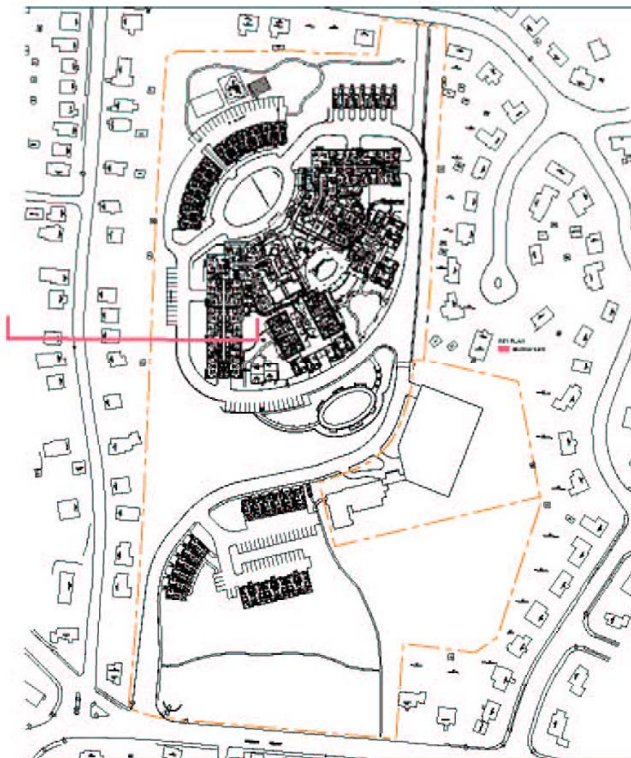

Site Section:

